


Drvena konstrukcija vrata 1800

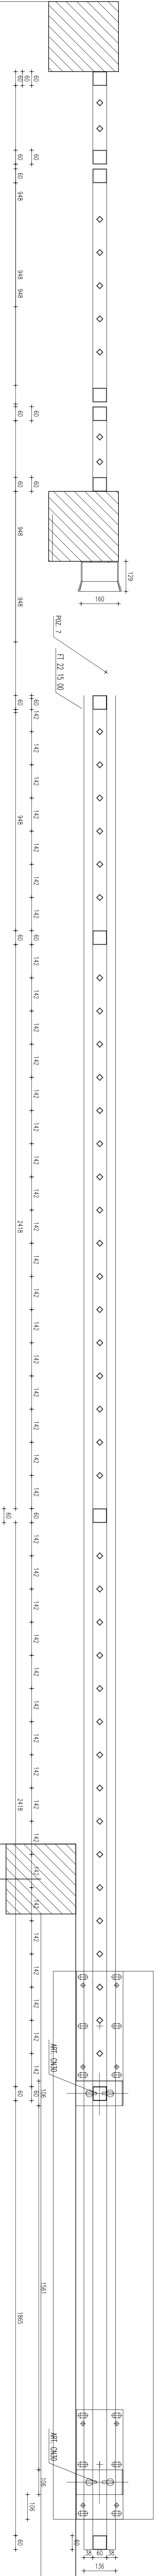

DETALJ DRŠNIH VRAT L=8.0M