



ME RE PREVERITI NA KRAJU SAMEMI!


pogled A

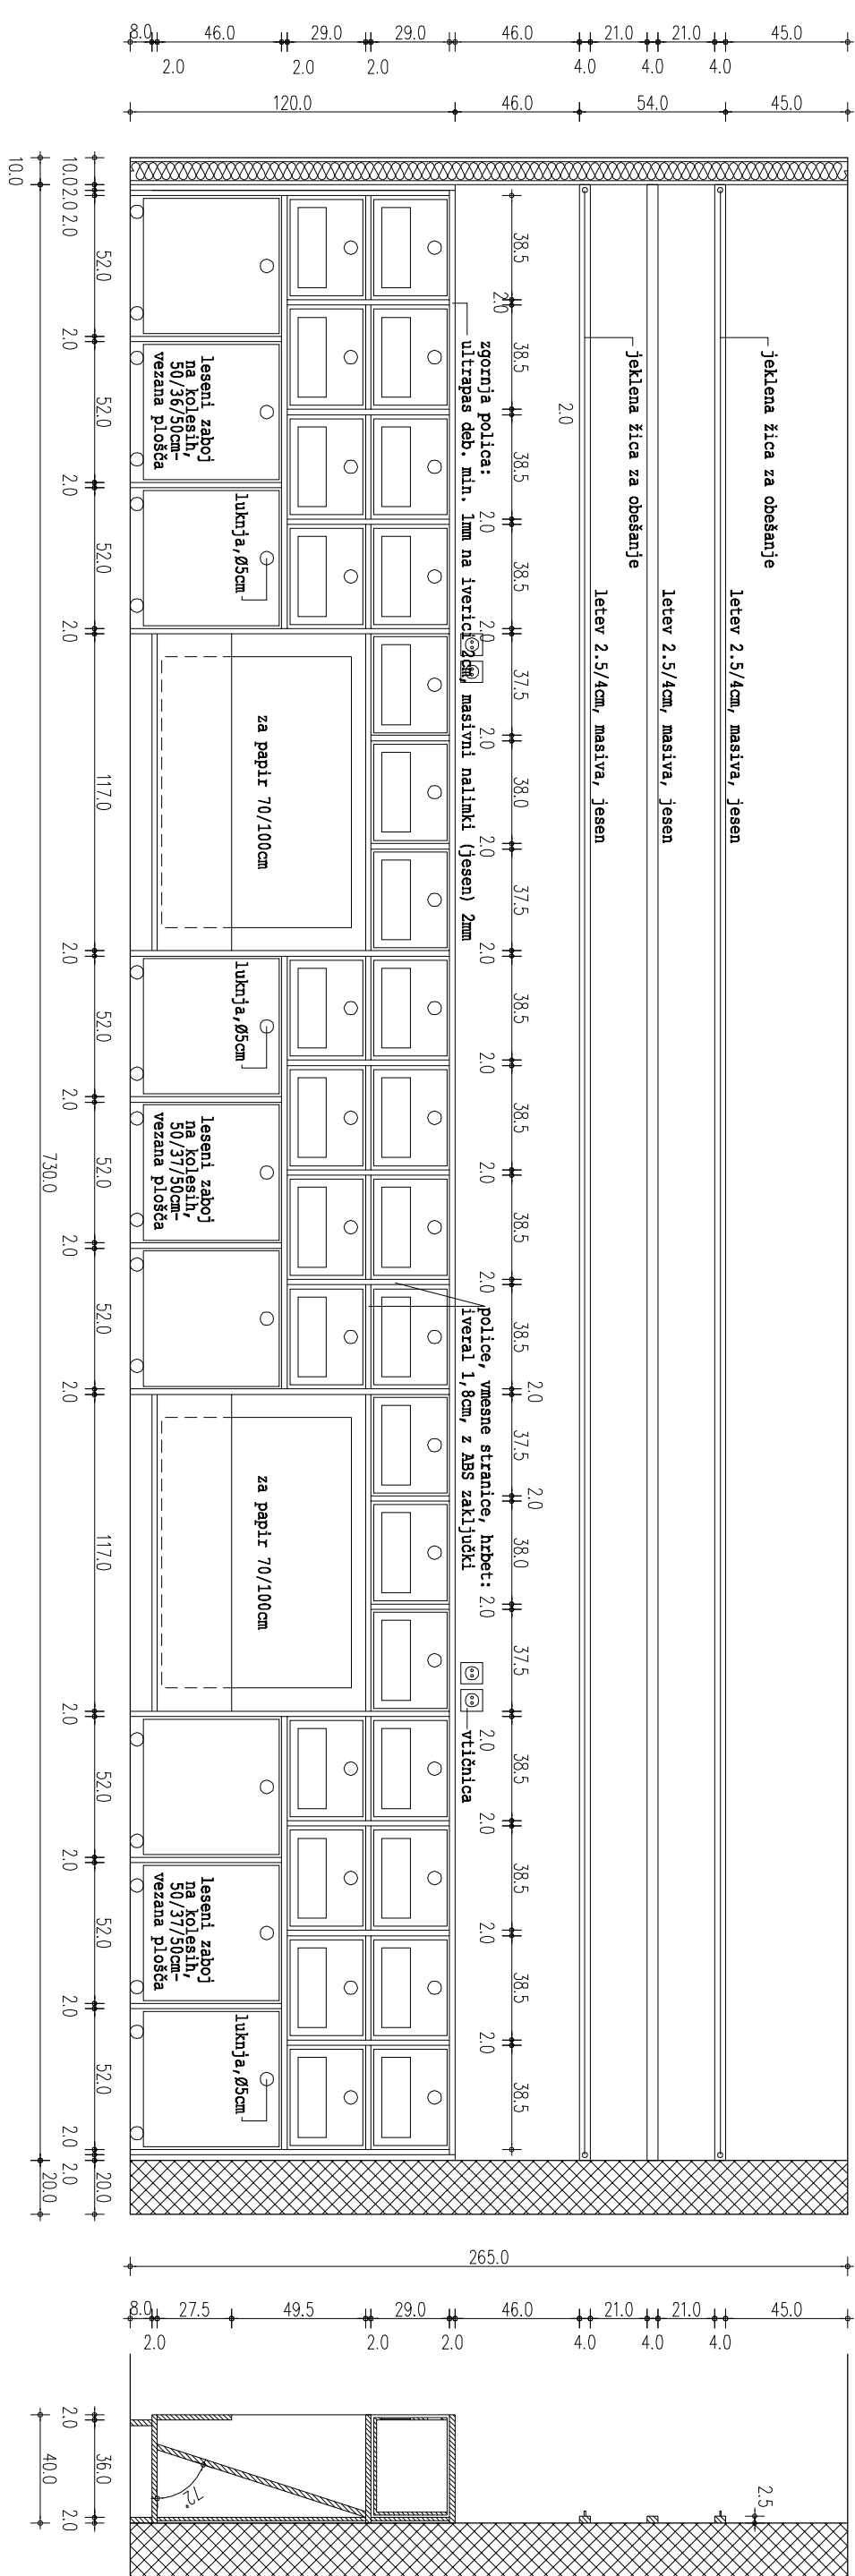


poſſible B

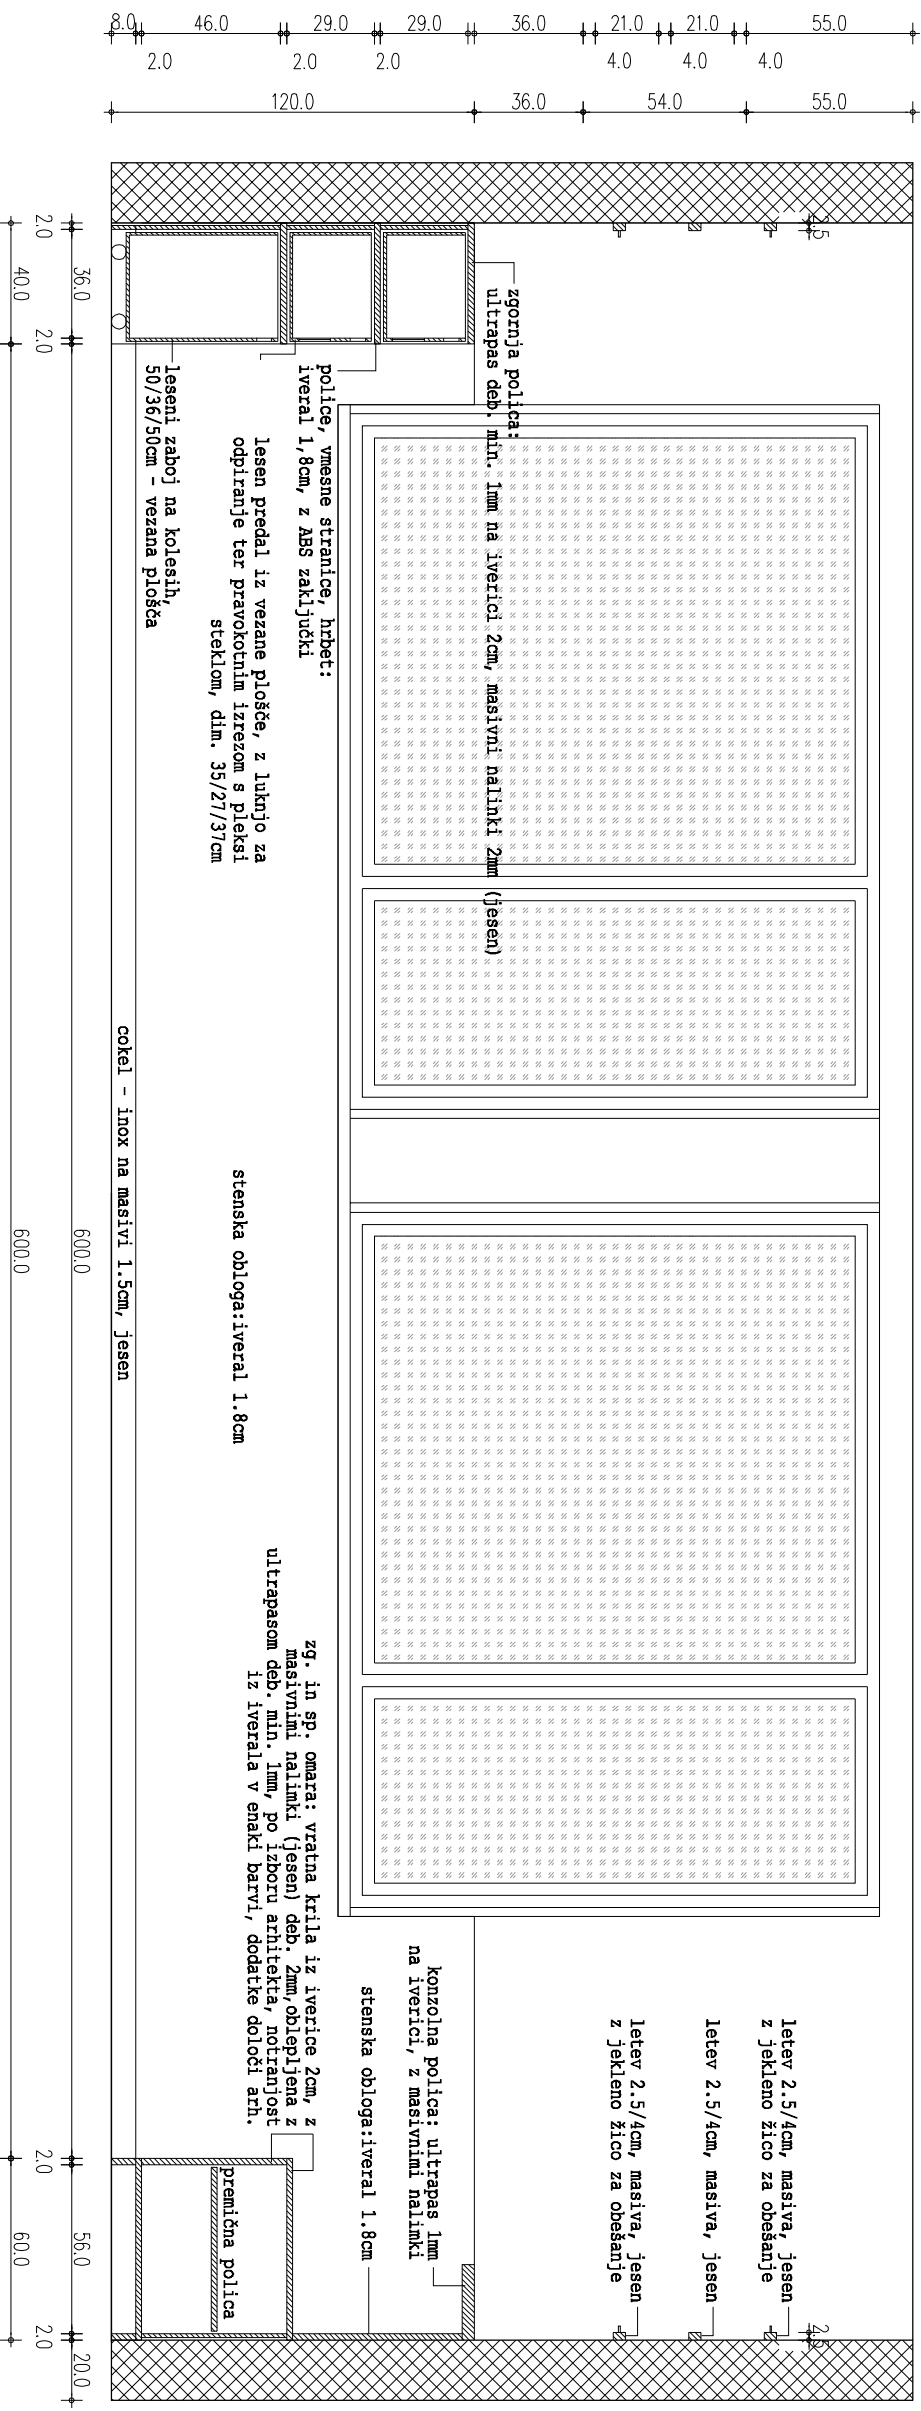


iz pogleda A

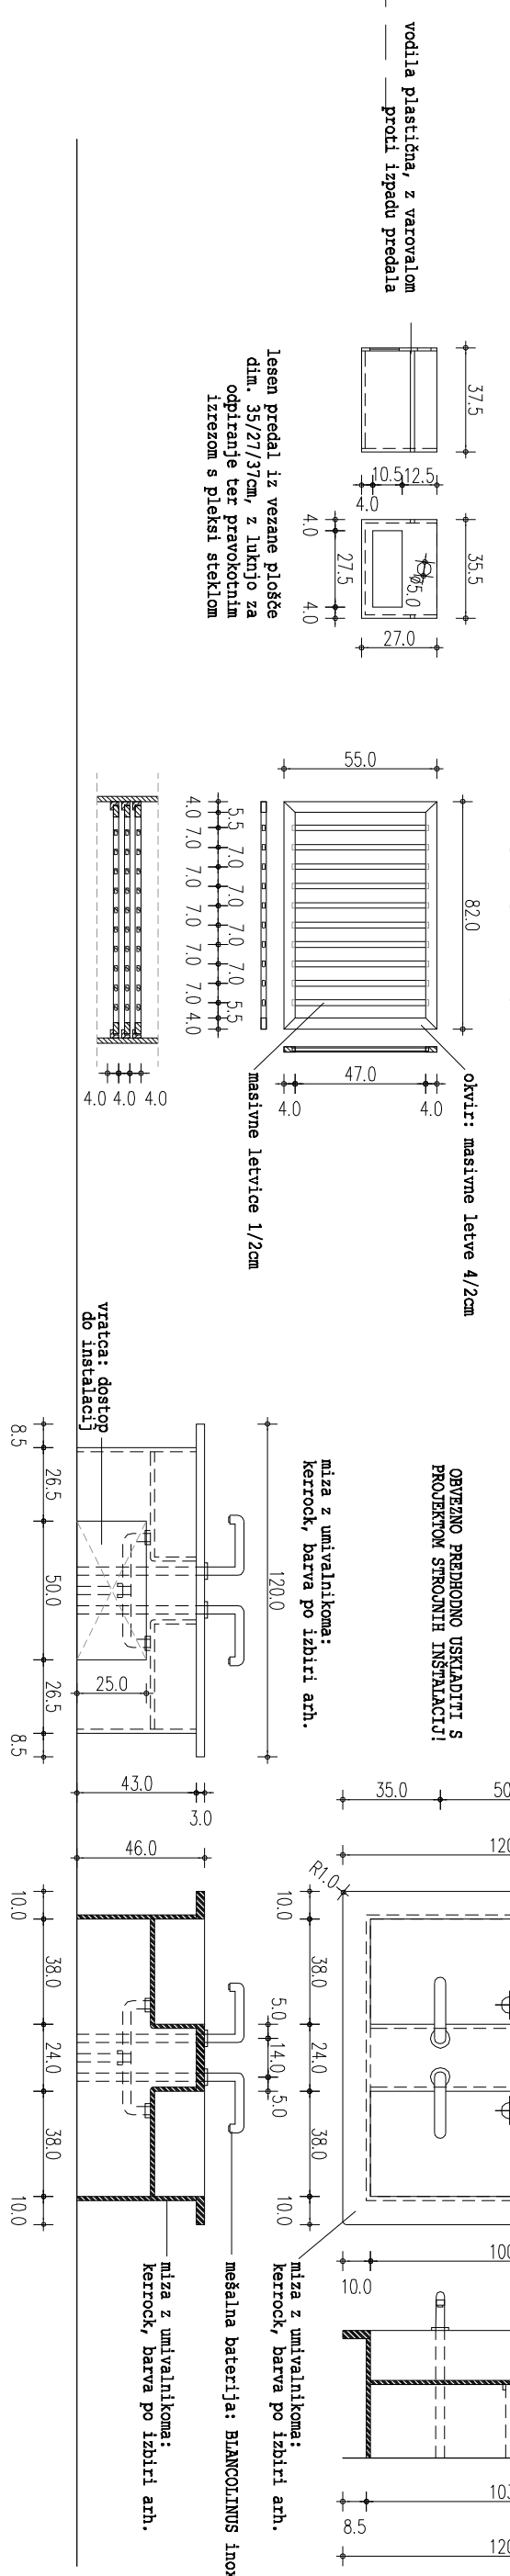

posled C

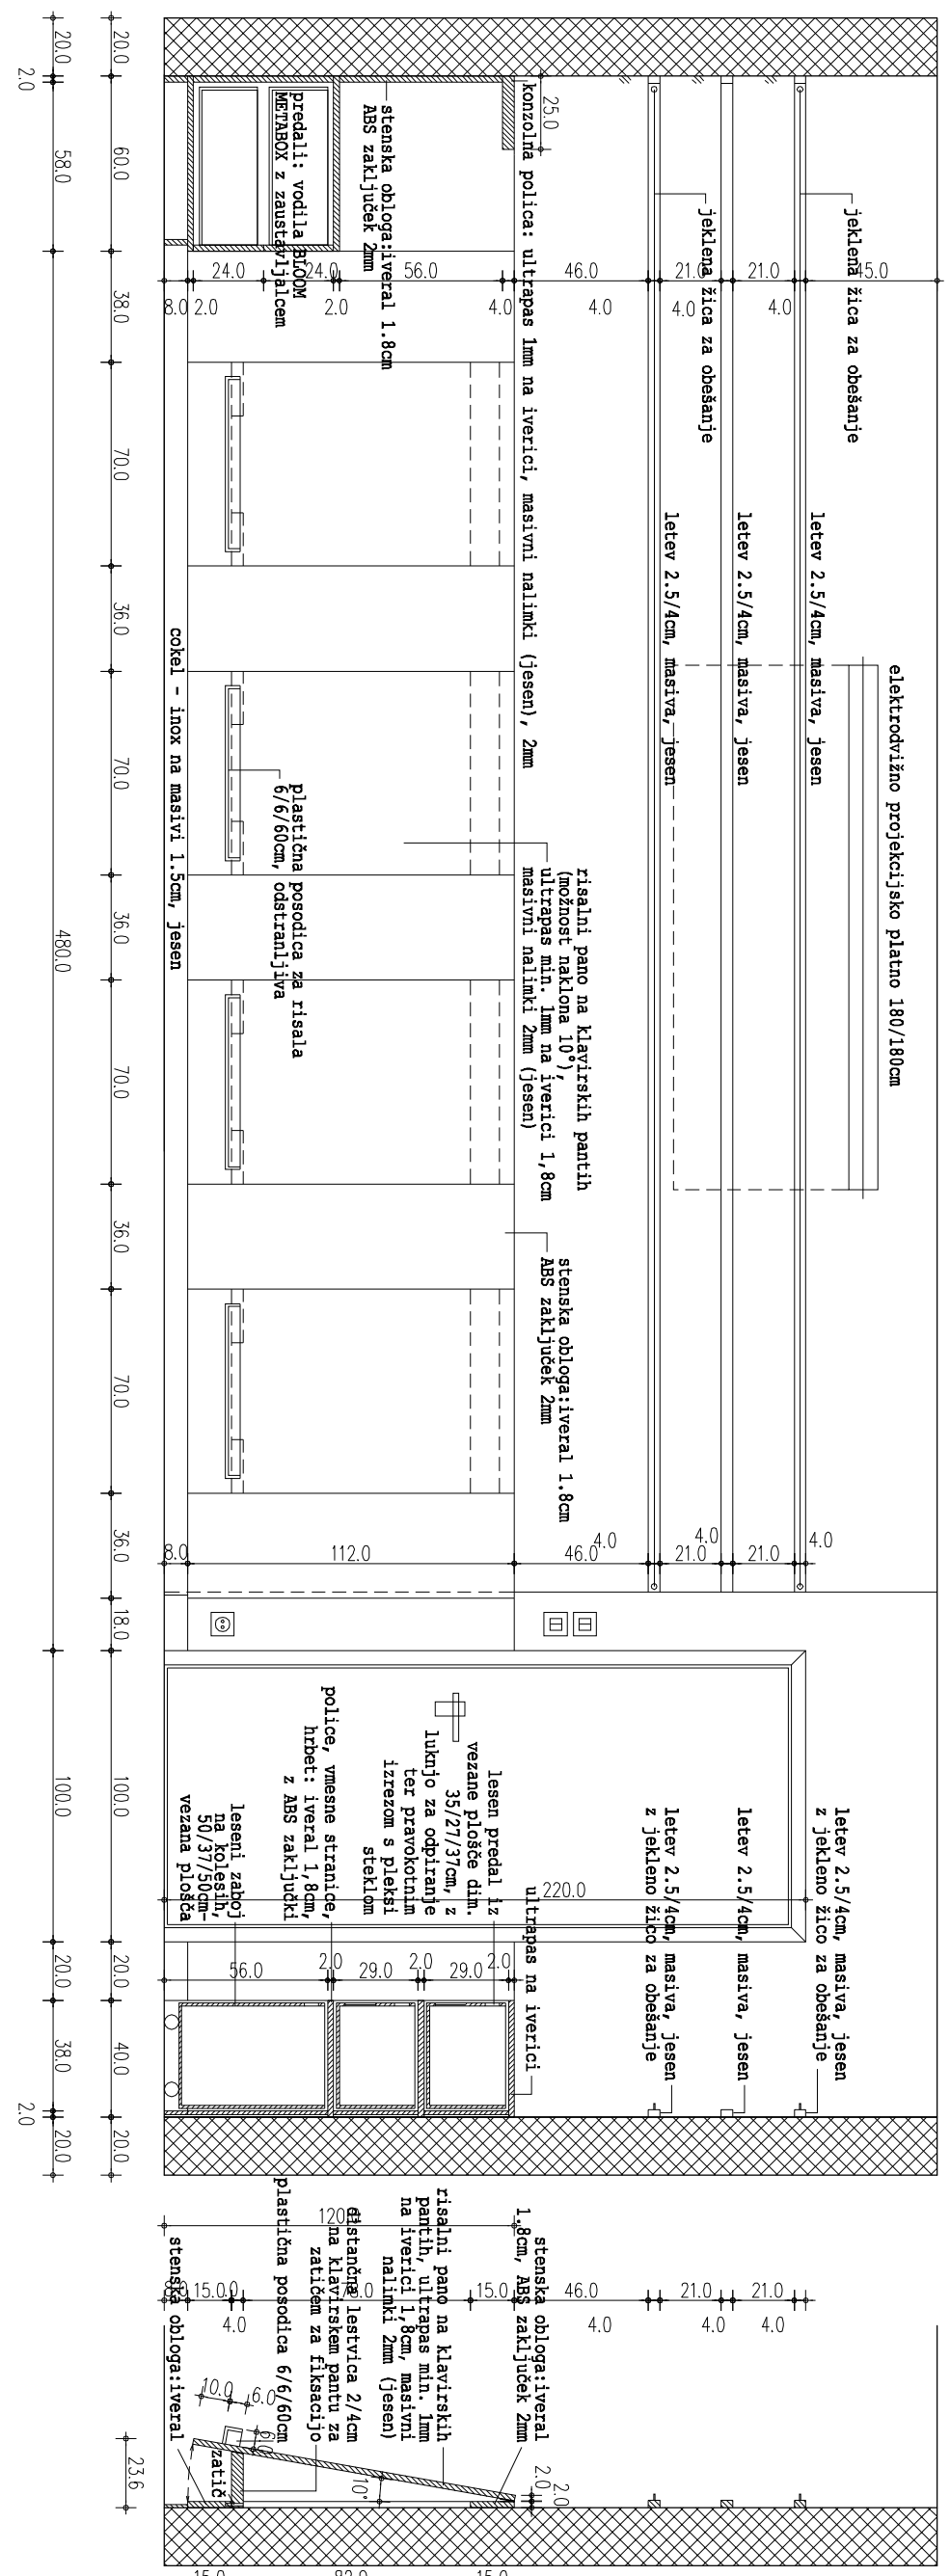

pogled D

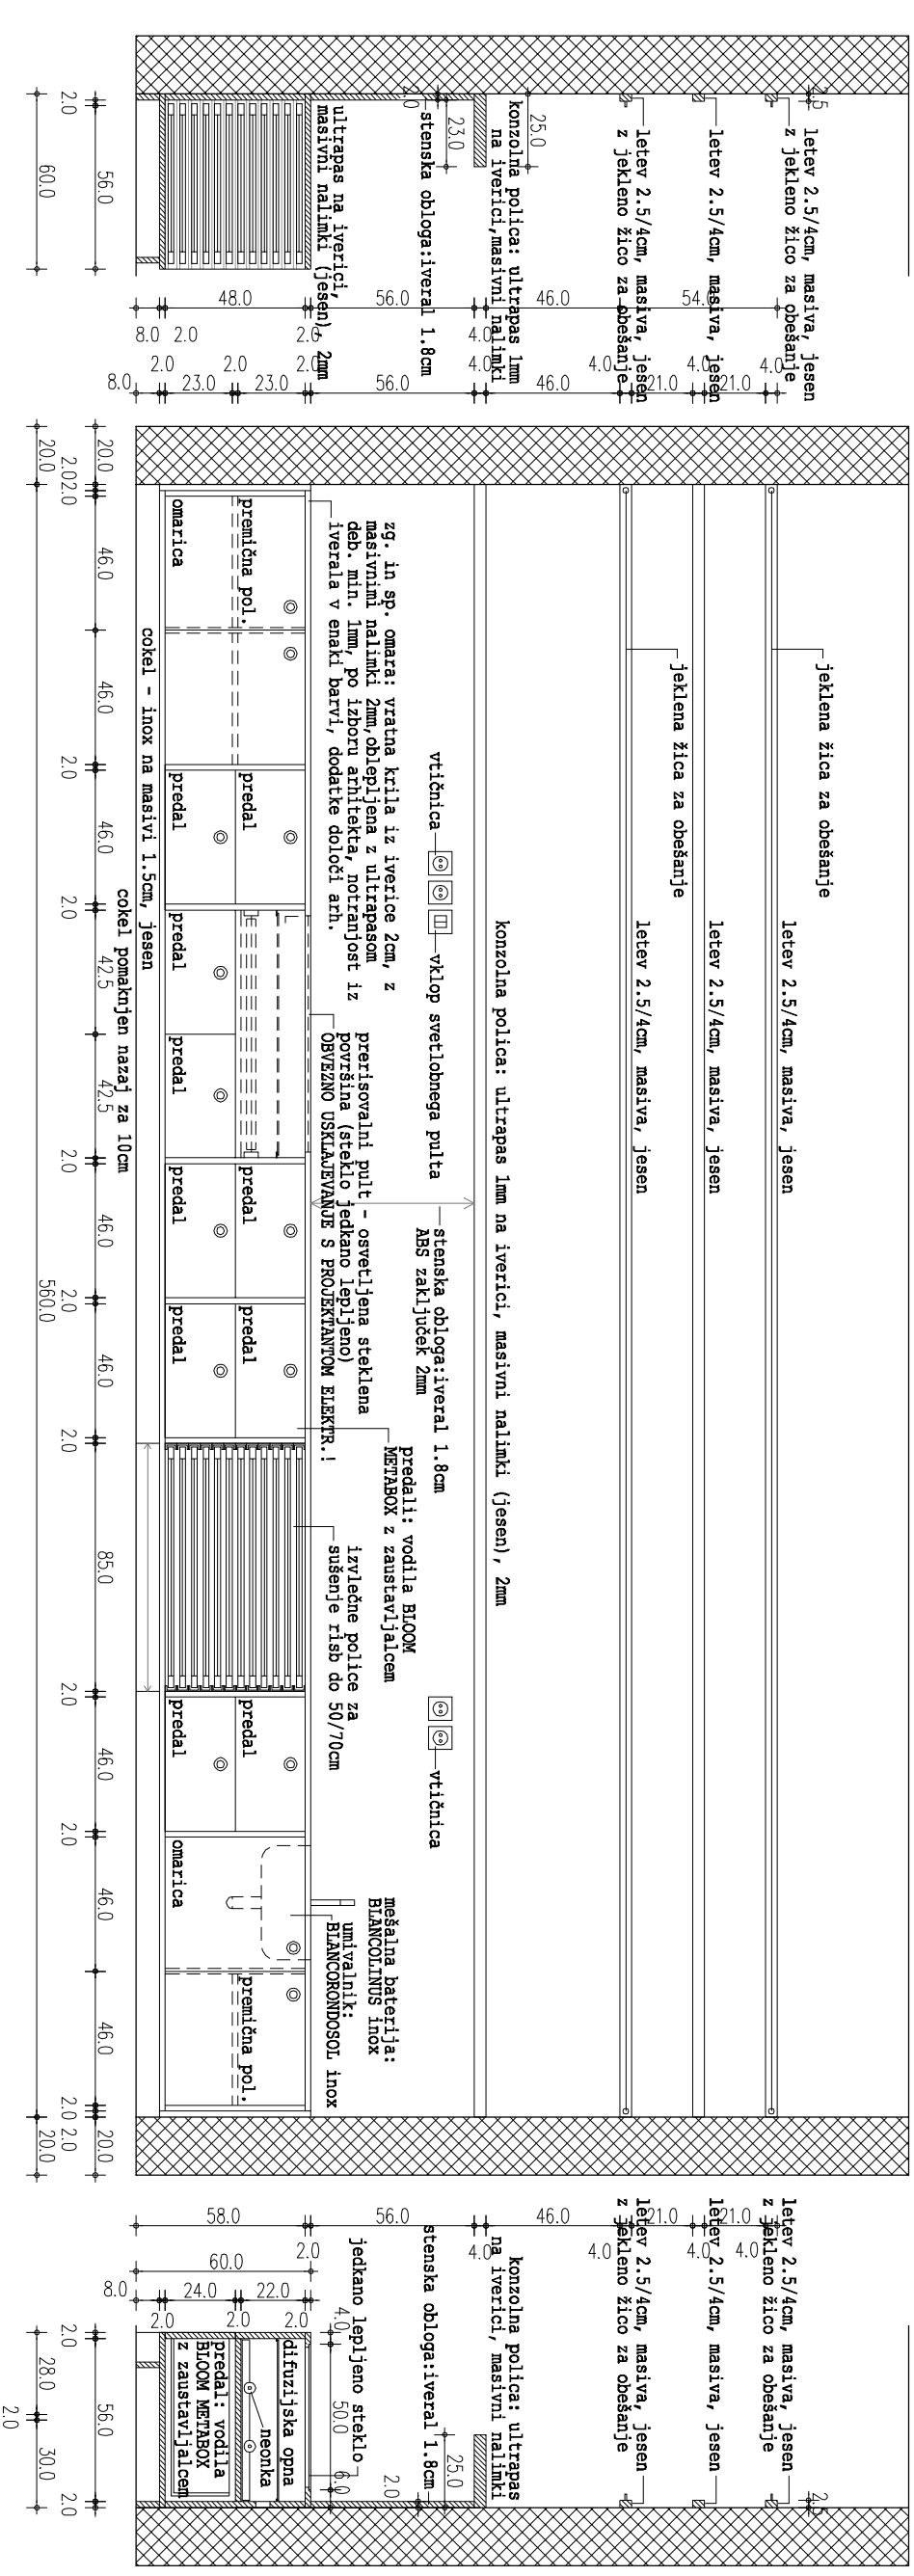

VRTEC ŠENTVID, dozidava k enoti Mrazljinček

likovna soba (G22)

M 1:25

[illegible]