


3. KLET
merilo: 1:250

FAZNOST

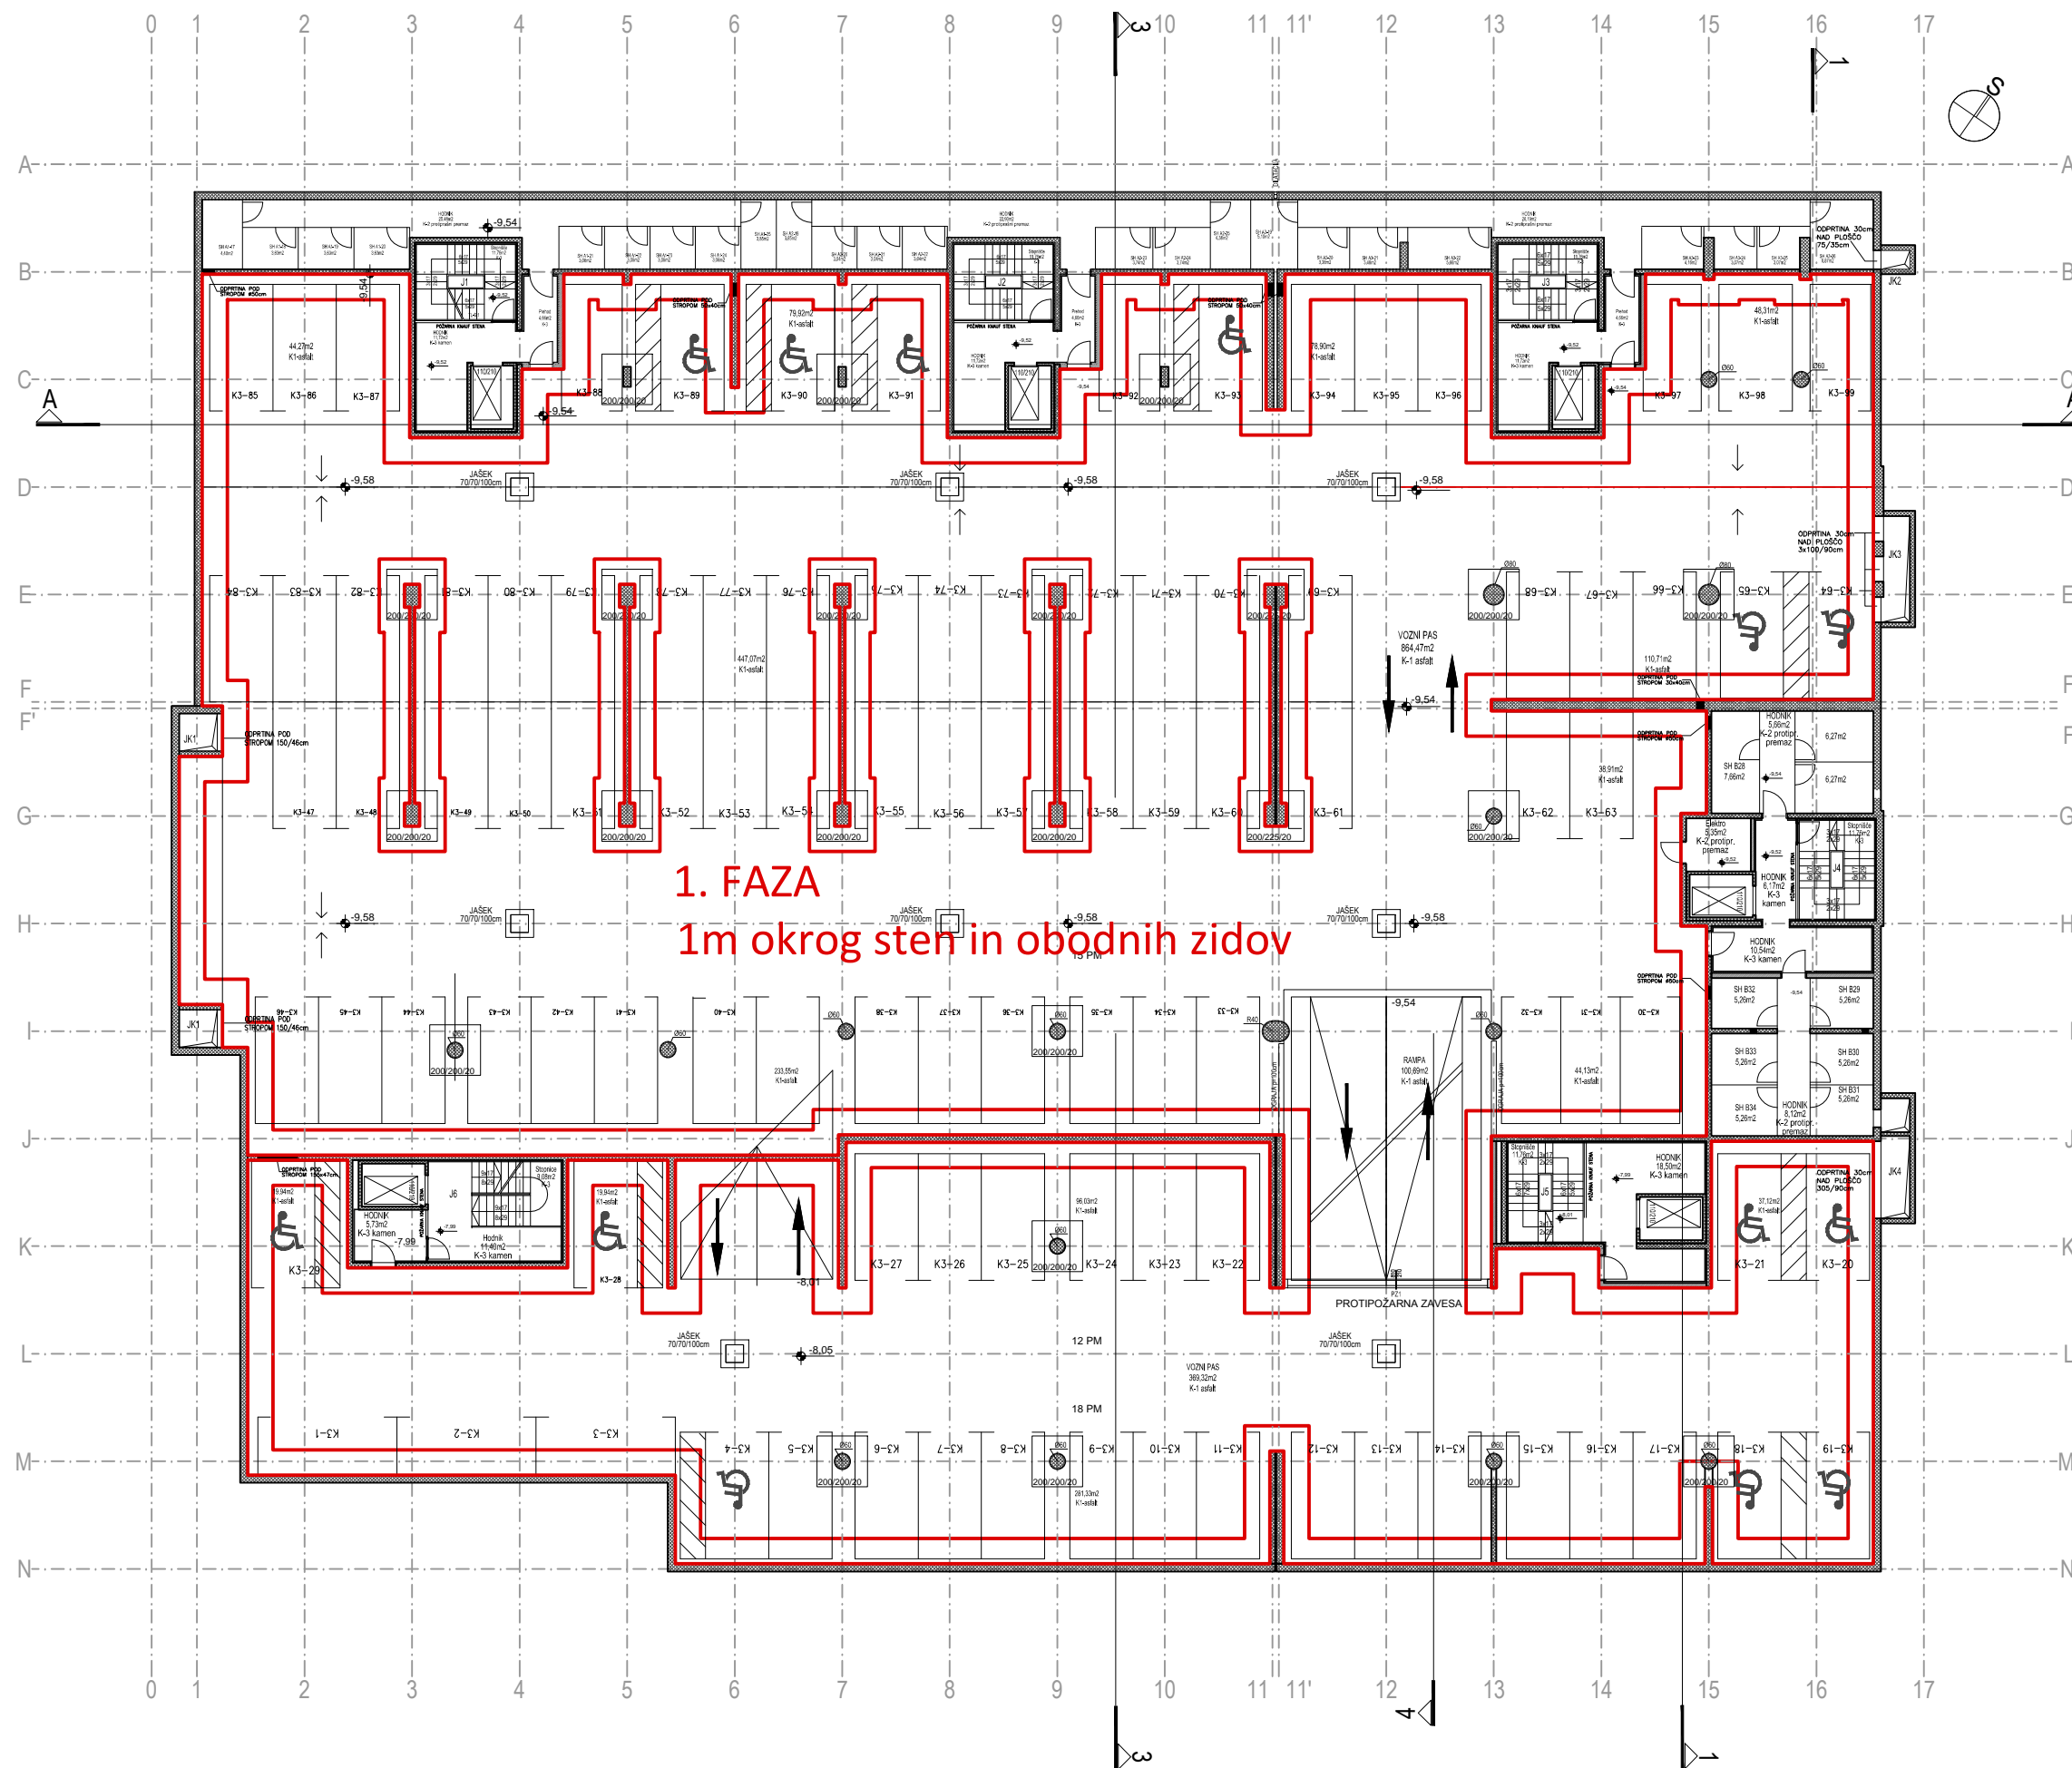

1. FAZA
1m okrog sten in obodnih zidov