


Strešna konzola nad oknom

Objekt: Cesta v Gorice 23

M1:10

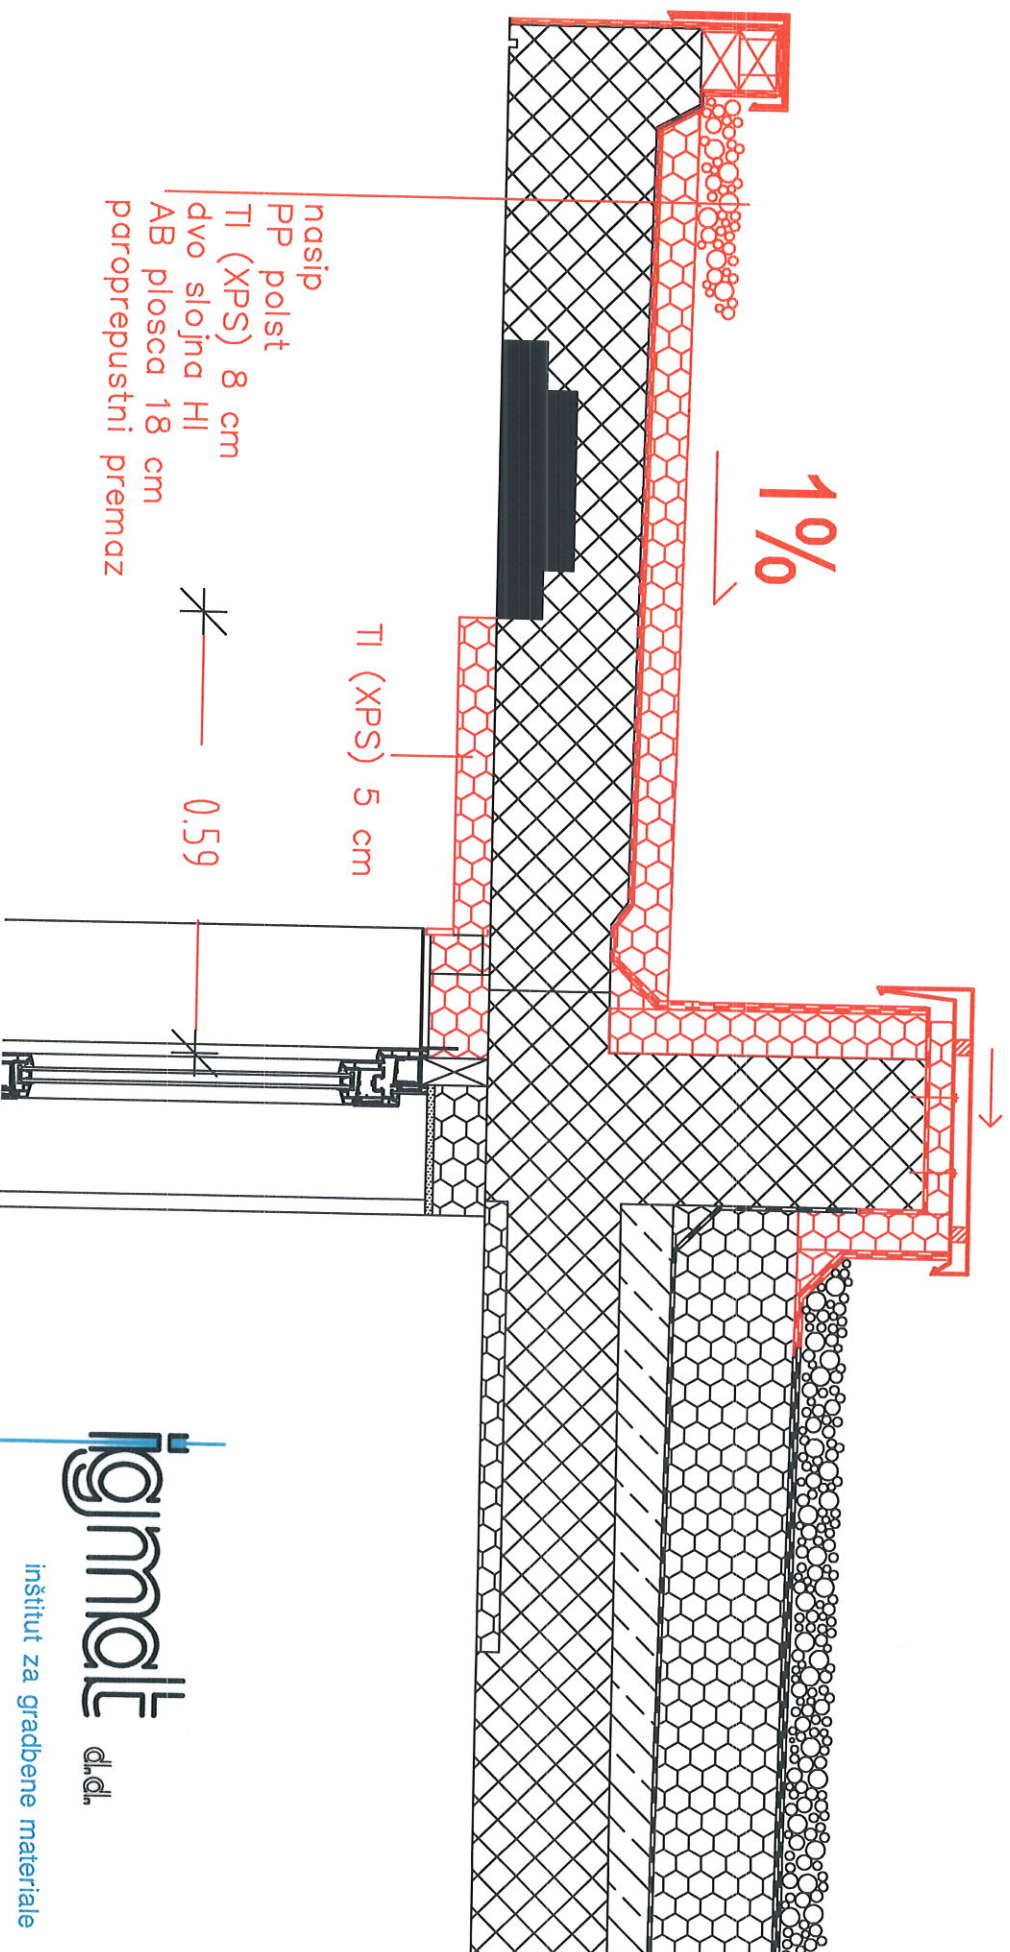

igmate d.o.o.

inštitut za gradbene materiale

Zunanji hodnik v nadstropju nad oknom

Objekt: Cesta v Gorice 23

M1:10

