
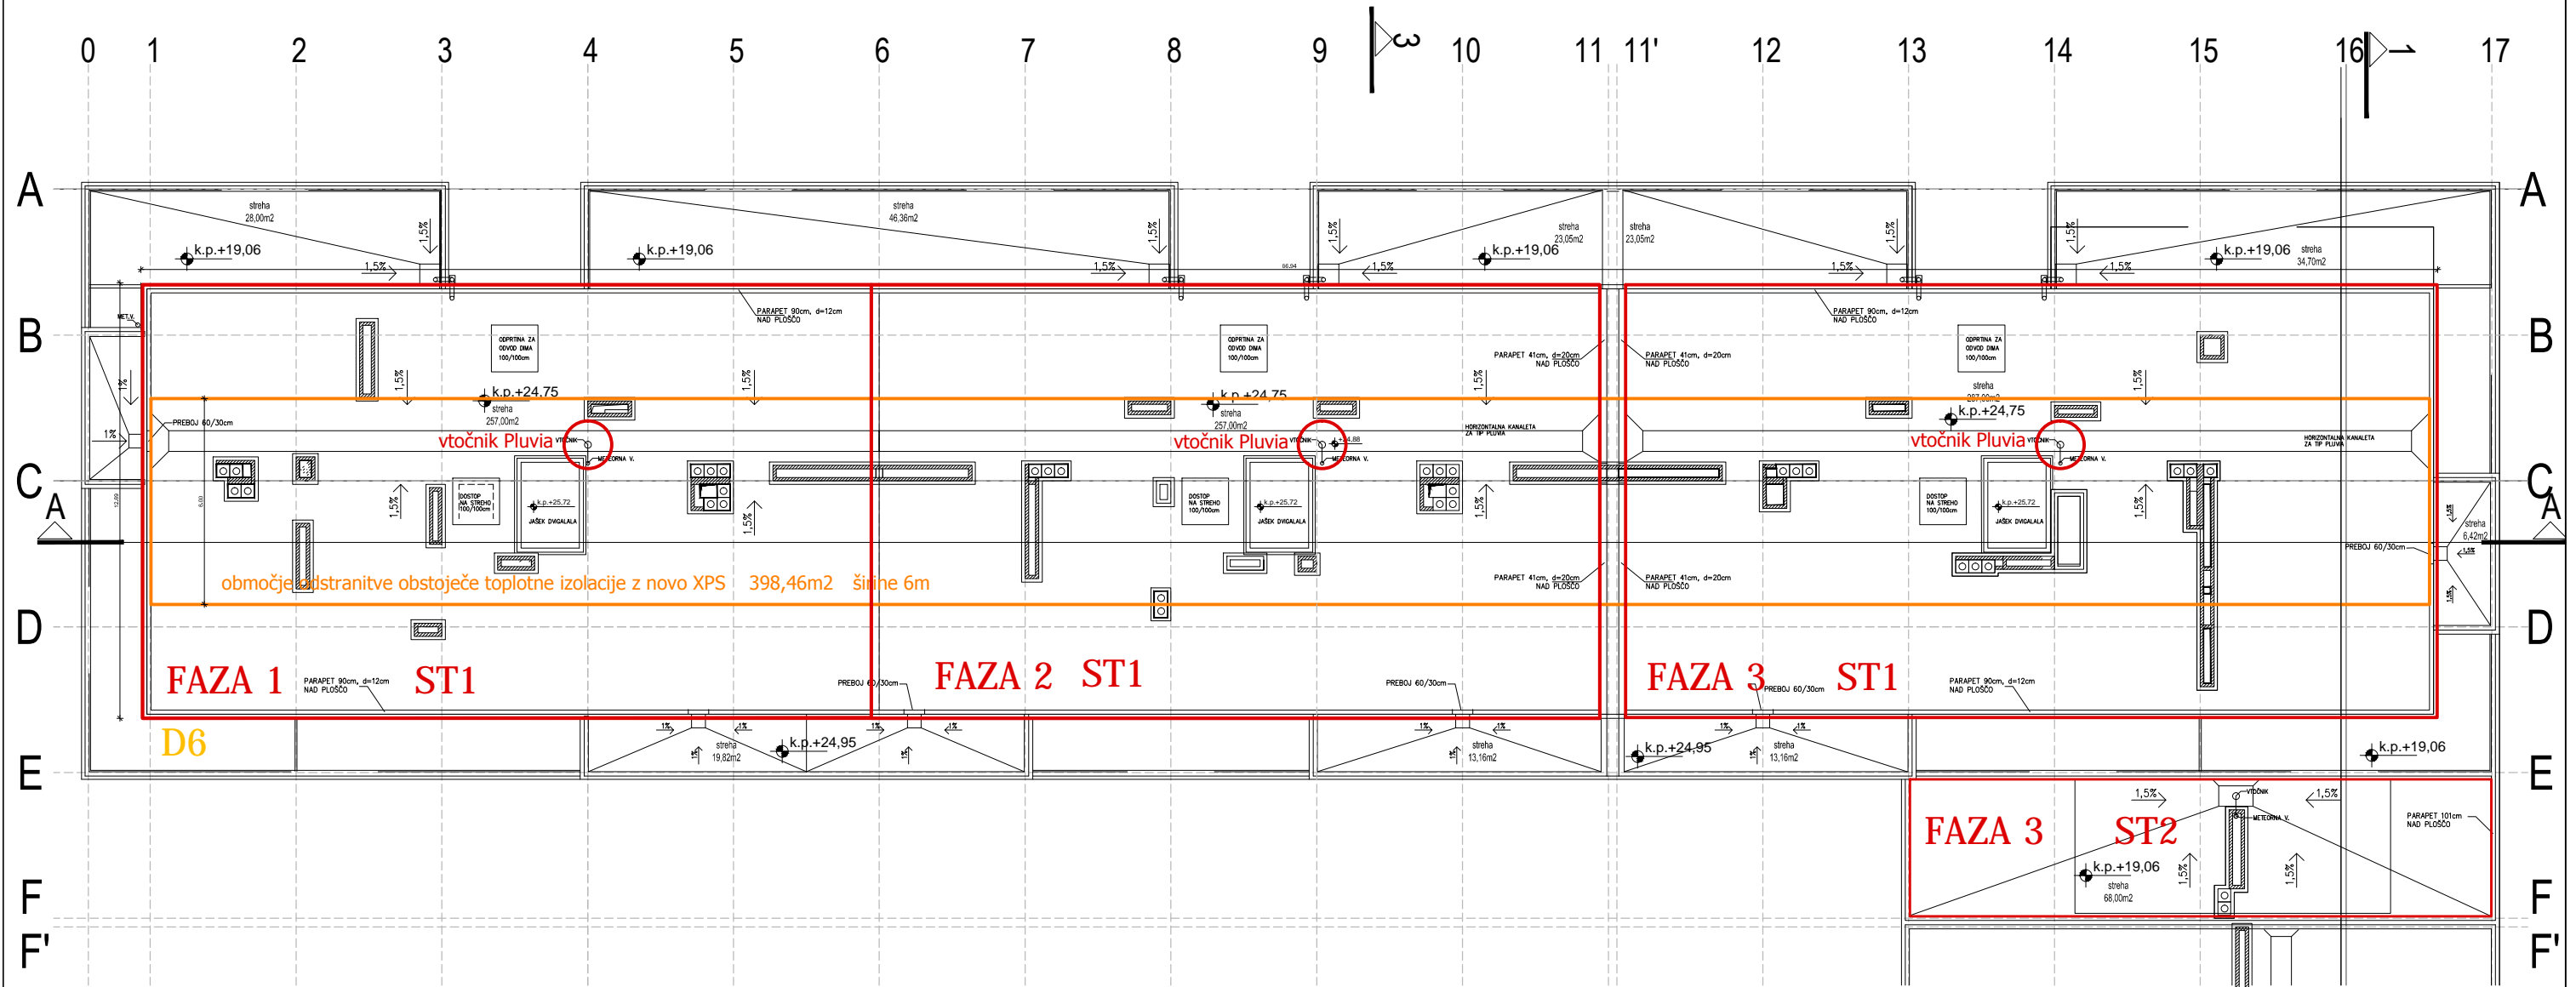


**TLORIS STREHE OBJEKT F3 ZELENA JAMA**  
**merilo: 1:200**

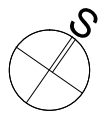

- legenda:
- FAZA 1** kvadratura 268,19m<sup>2</sup>
  - FAZA 2** kvadratura 268,19m<sup>2</sup>
  - FAZA 3** kvadratura 298,64m<sup>2</sup> + 68m<sup>2</sup>