


A B C D E F G H I J K L M N O P R S T U V Z

A B C D E F G H I J K L M N O P R S T U V Z

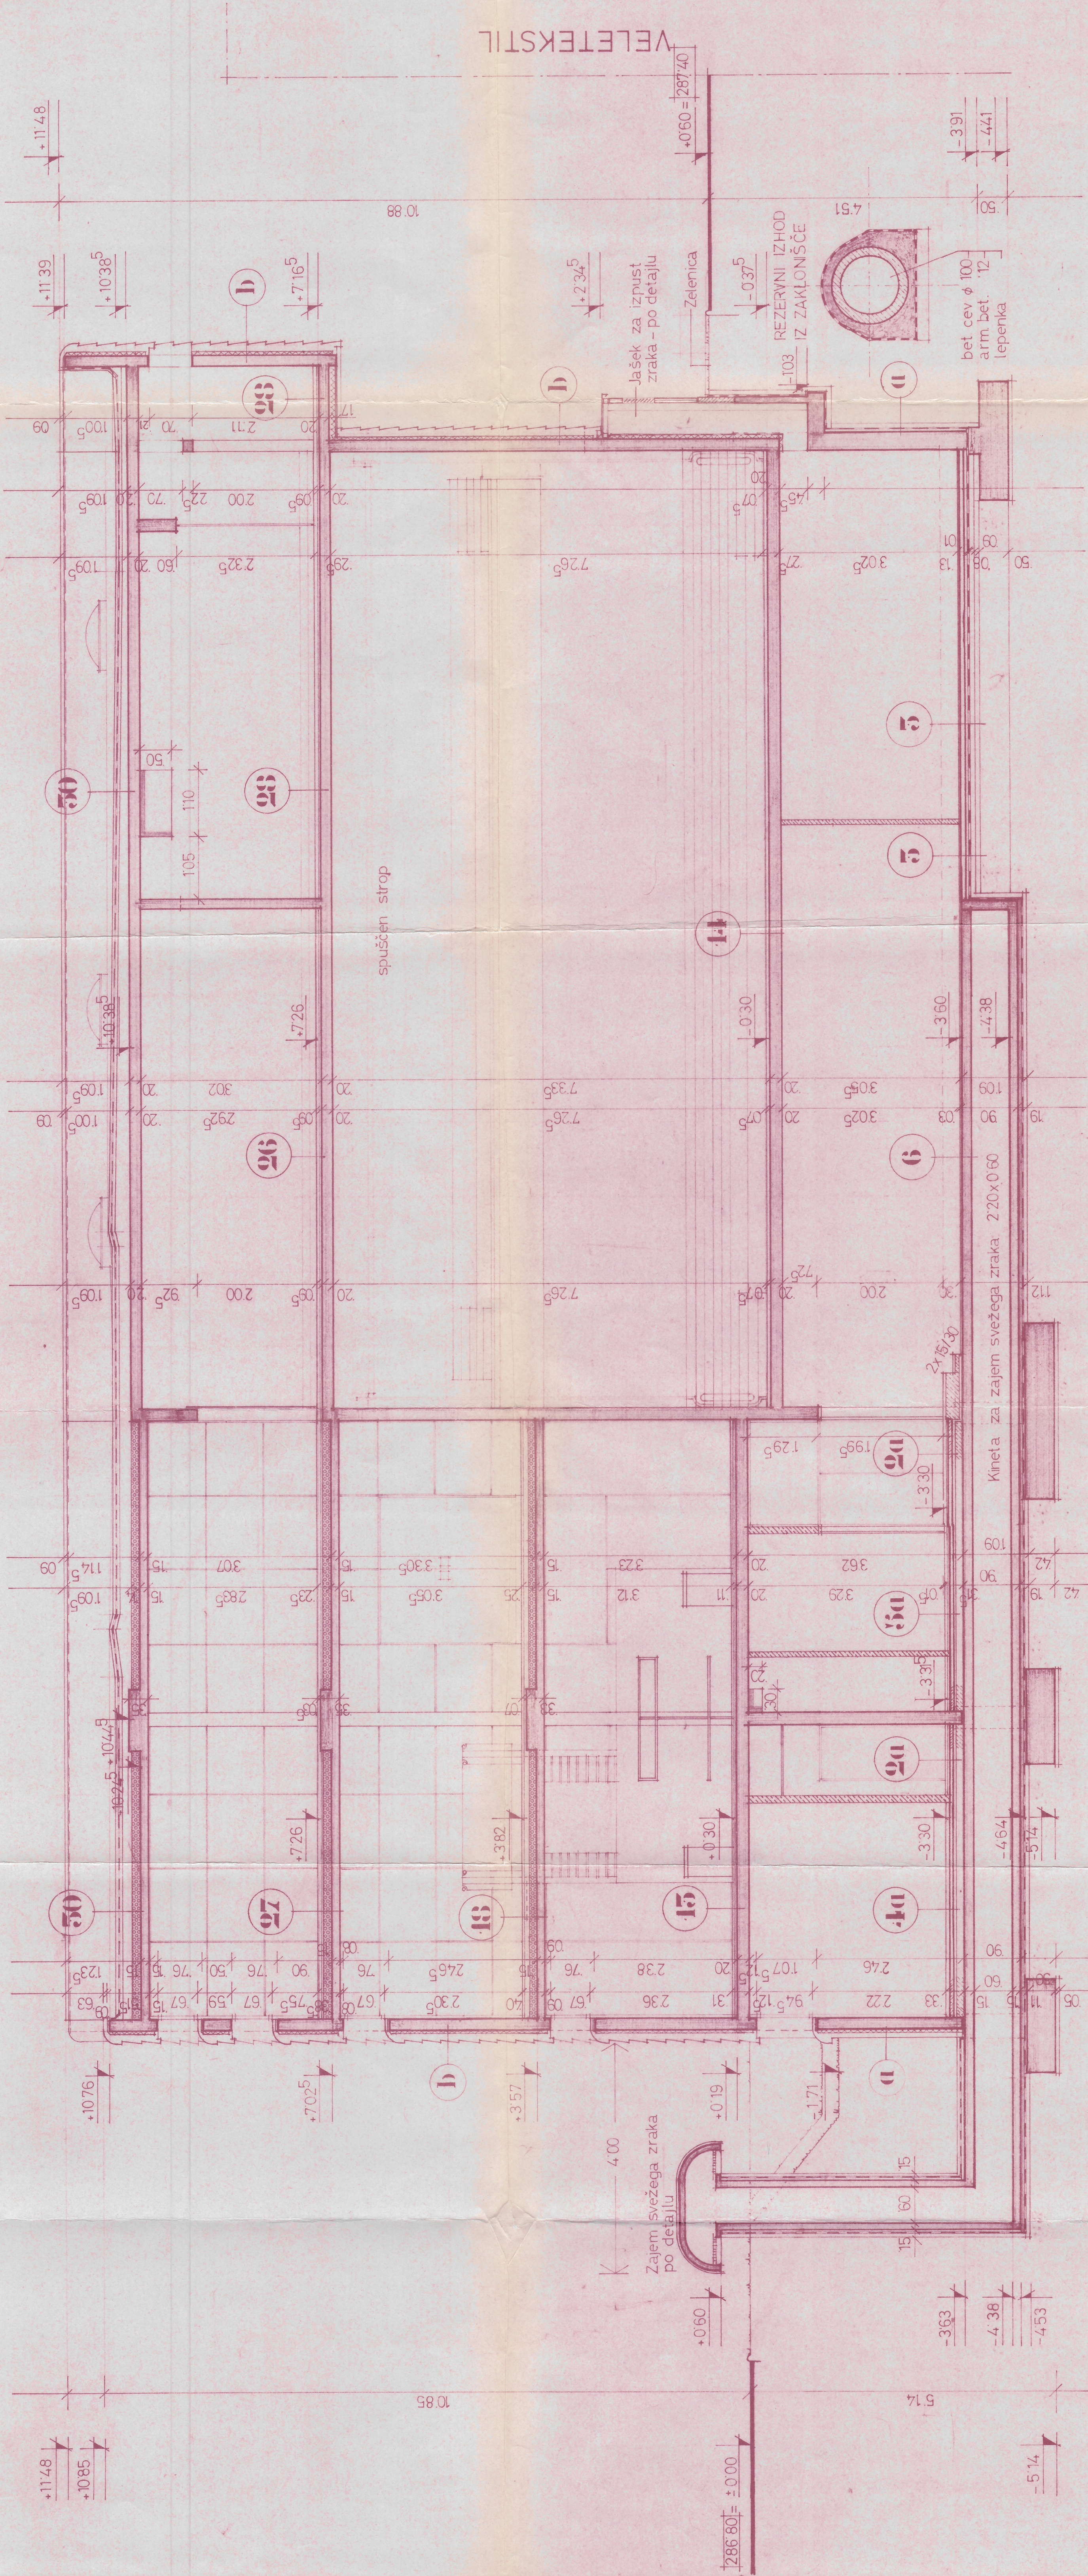

DOM OBČANOV MOSTE

PREČNI PREREZ 13-13

m 1:50

± 0 00 = 286.80

SKUPNOST ARH. DROŽE
STANDARCI OBČ. MOSTE-POLJE

DOM OBČANOV MOSTE

ARHITEKTURA

OTON LUCOVEC
dip. ing. arh.

IRENA DIDEK-PREČIČ
dip. ing. arh.

MIROSLAV
dip. ing. arh.

JANA LUKMAN
dip. ing. arh.

PREREZ 13-13 1:50

500/79 11-79 C 14